


PLAN OF GRATE



SECTION A-A

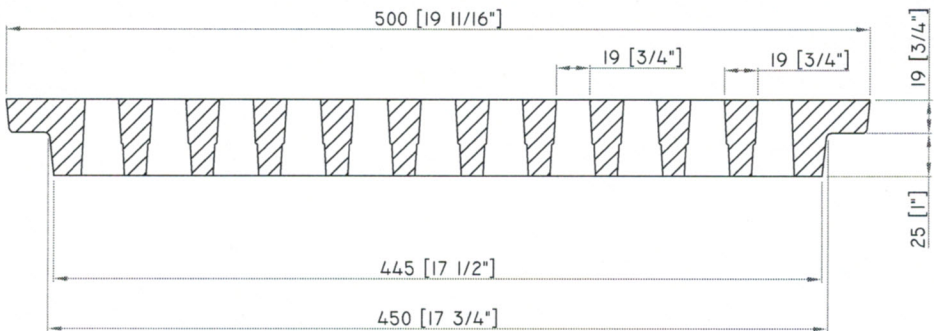

REVISION	DATE	SIGN	ALL DIMENSIONS ARE IN MM	SCALE : N.T.S.
REV. (0) : AS PER BUYER'S DRAWING	20-AUG-2013		MATERIAL : GREY CAST IRON	
REV. (1) :			GRADE : A48 /30B	
REV. (2) :			COATING : BLACK BITUMEN PAINTED (LEAD FREE)	
REV. (3) :			LOADING :	
REV. (4) :			WEIGHT :	
DRAWN BY : S.DAS	CHECKED BY :	APPROVED BY :	ITEM DESCRIPTION :	
			18" GRATE FOR 18" CSP PIPE	DRAWING NO : DF2044 D