


PLAN OF GRATE



SECTION A-A

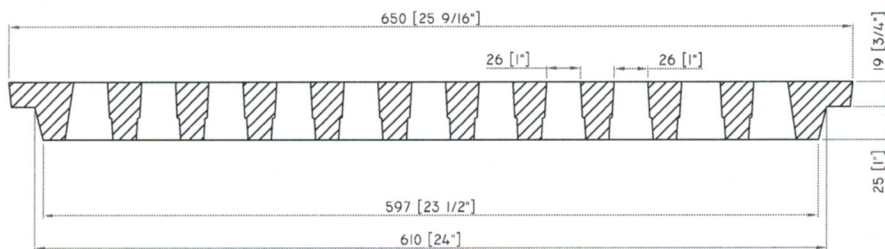

REVISION	DATE	SIGN	ALL DIMENSIONS ARE IN MM	SCALE : N.T.S.
REV.0 : AS PER BUYER'S DRAWING	21-AUG-2013		MATERIAL : GREY CAST IRON	
REV.1 :			GRADE : A48/ 30B	
REV.2 :			COATING : BLACK BITUMEN PAINTED (LEAD FREE)	
REV.3 :			LOADING :	
REV.4 :			WEIGHT :	
DRAWN BY : S.DAS	CHECKED BY :	APPROVED BY :	ITEM DESCRIPTION :	
			21"-24" GRATE FOR 21" CONCRETE / 24" CSP.	DRAWING NO : DF2044 E