
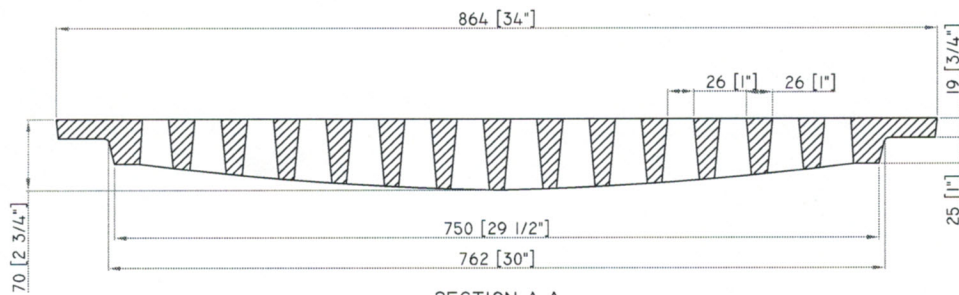


PLAN OF GRATE

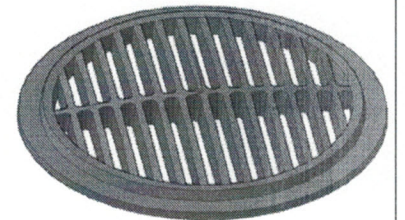

SECTION A-A

REVISION	DATE	SIGN	ALL DIMENSIONS ARE IN MM	SCALE : N.T.S.
REV.(0) : AS PER BUYER'S DRAWING	21-AUG-2013		MATERIAL : GREY CAST IRON	
REV.(1) :			GRADE : A48 / 30B	
REV.(2) :			COATING : BLACK BITUMEN PAINTED (LEAD FREE)	
REV.(3) :			LOADING :	
REV.(4) :			WEIGHT :	
DRAWN BY : S.DAS	CHECKED BY :	APPROVED BY :	ITEM DESCRIPTION :	
			30" GRATE FOR 30" CSP PIPE	
			DRAWING NO : DF2044 G	