


PLAN OF GRATE



SECTION A-A

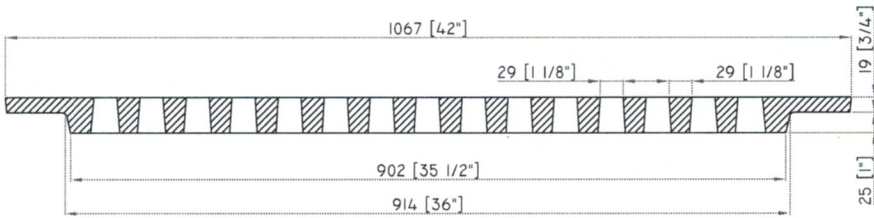

REVISION	DATE	SIGN	ALL DIMENSIONS ARE IN MM	SCALE : N.T.S.
REV. [0] : AS PER BUYER'S DRAWING	21-AUG-2013		MATERIAL : GREY CAST IRON	
REV. [1] :			GRADE : A48 / 30B	
REV. [2] :			COATING : BLACK BITUMEN PAINTED (LEAD FREE)	
REV. [3] :			LOADING :	
REV. [4] :			WEIGHT :	
DRAWN BY : S.DAS	CHECKED BY :	APPROVED BY :	ITEM DESCRIPTION :	
			36" GRATE FOR 36" CSP PIPE	DRAWING NO : DF2044 H